

BIXBY ARCHITECTS
 ARCHITECTURE-PLANNING-CONSULTANTS-INTERIORS
 3600 MAIN STREET, SUITE B-1, VANCOUVER, WA 98663
 (360) 684-4841 FAX (360) 684-3536


COMMERCIAL DEVELOPMENT
GENTEEL INVESTMENTS
 LA CENTER, WASHINGTON

DRAWING CONTENTS
 SITE PLAN: EXISTING APPROVED LANDSCAPE PLAN
 PROJECT NUMBER: 2103
 DATE: 4/1/02
 REVISED

SHEET NUMBER
A1

PHASE	MARK	BUILDINGS		PARKING	
		FLOOR	AREA	REQUIRED	ACTUAL
1	A	UPPER	5,552 S.F.	13.88	16
		GRND	6,332 S.F.	15.83	16
2	B	UPPER	2,600 S.F.	6.50	14
		GRND	5,200 S.F.	13.00	7
3	C	GRND	3,880 S.F.	9.70	17
TOTAL			23,664 S.F.	58.91	70

NOTE: MIN. REQUIRED DISABLED PARKING STALLS = 3
 11 COMPACT CAR STALLS = 16%

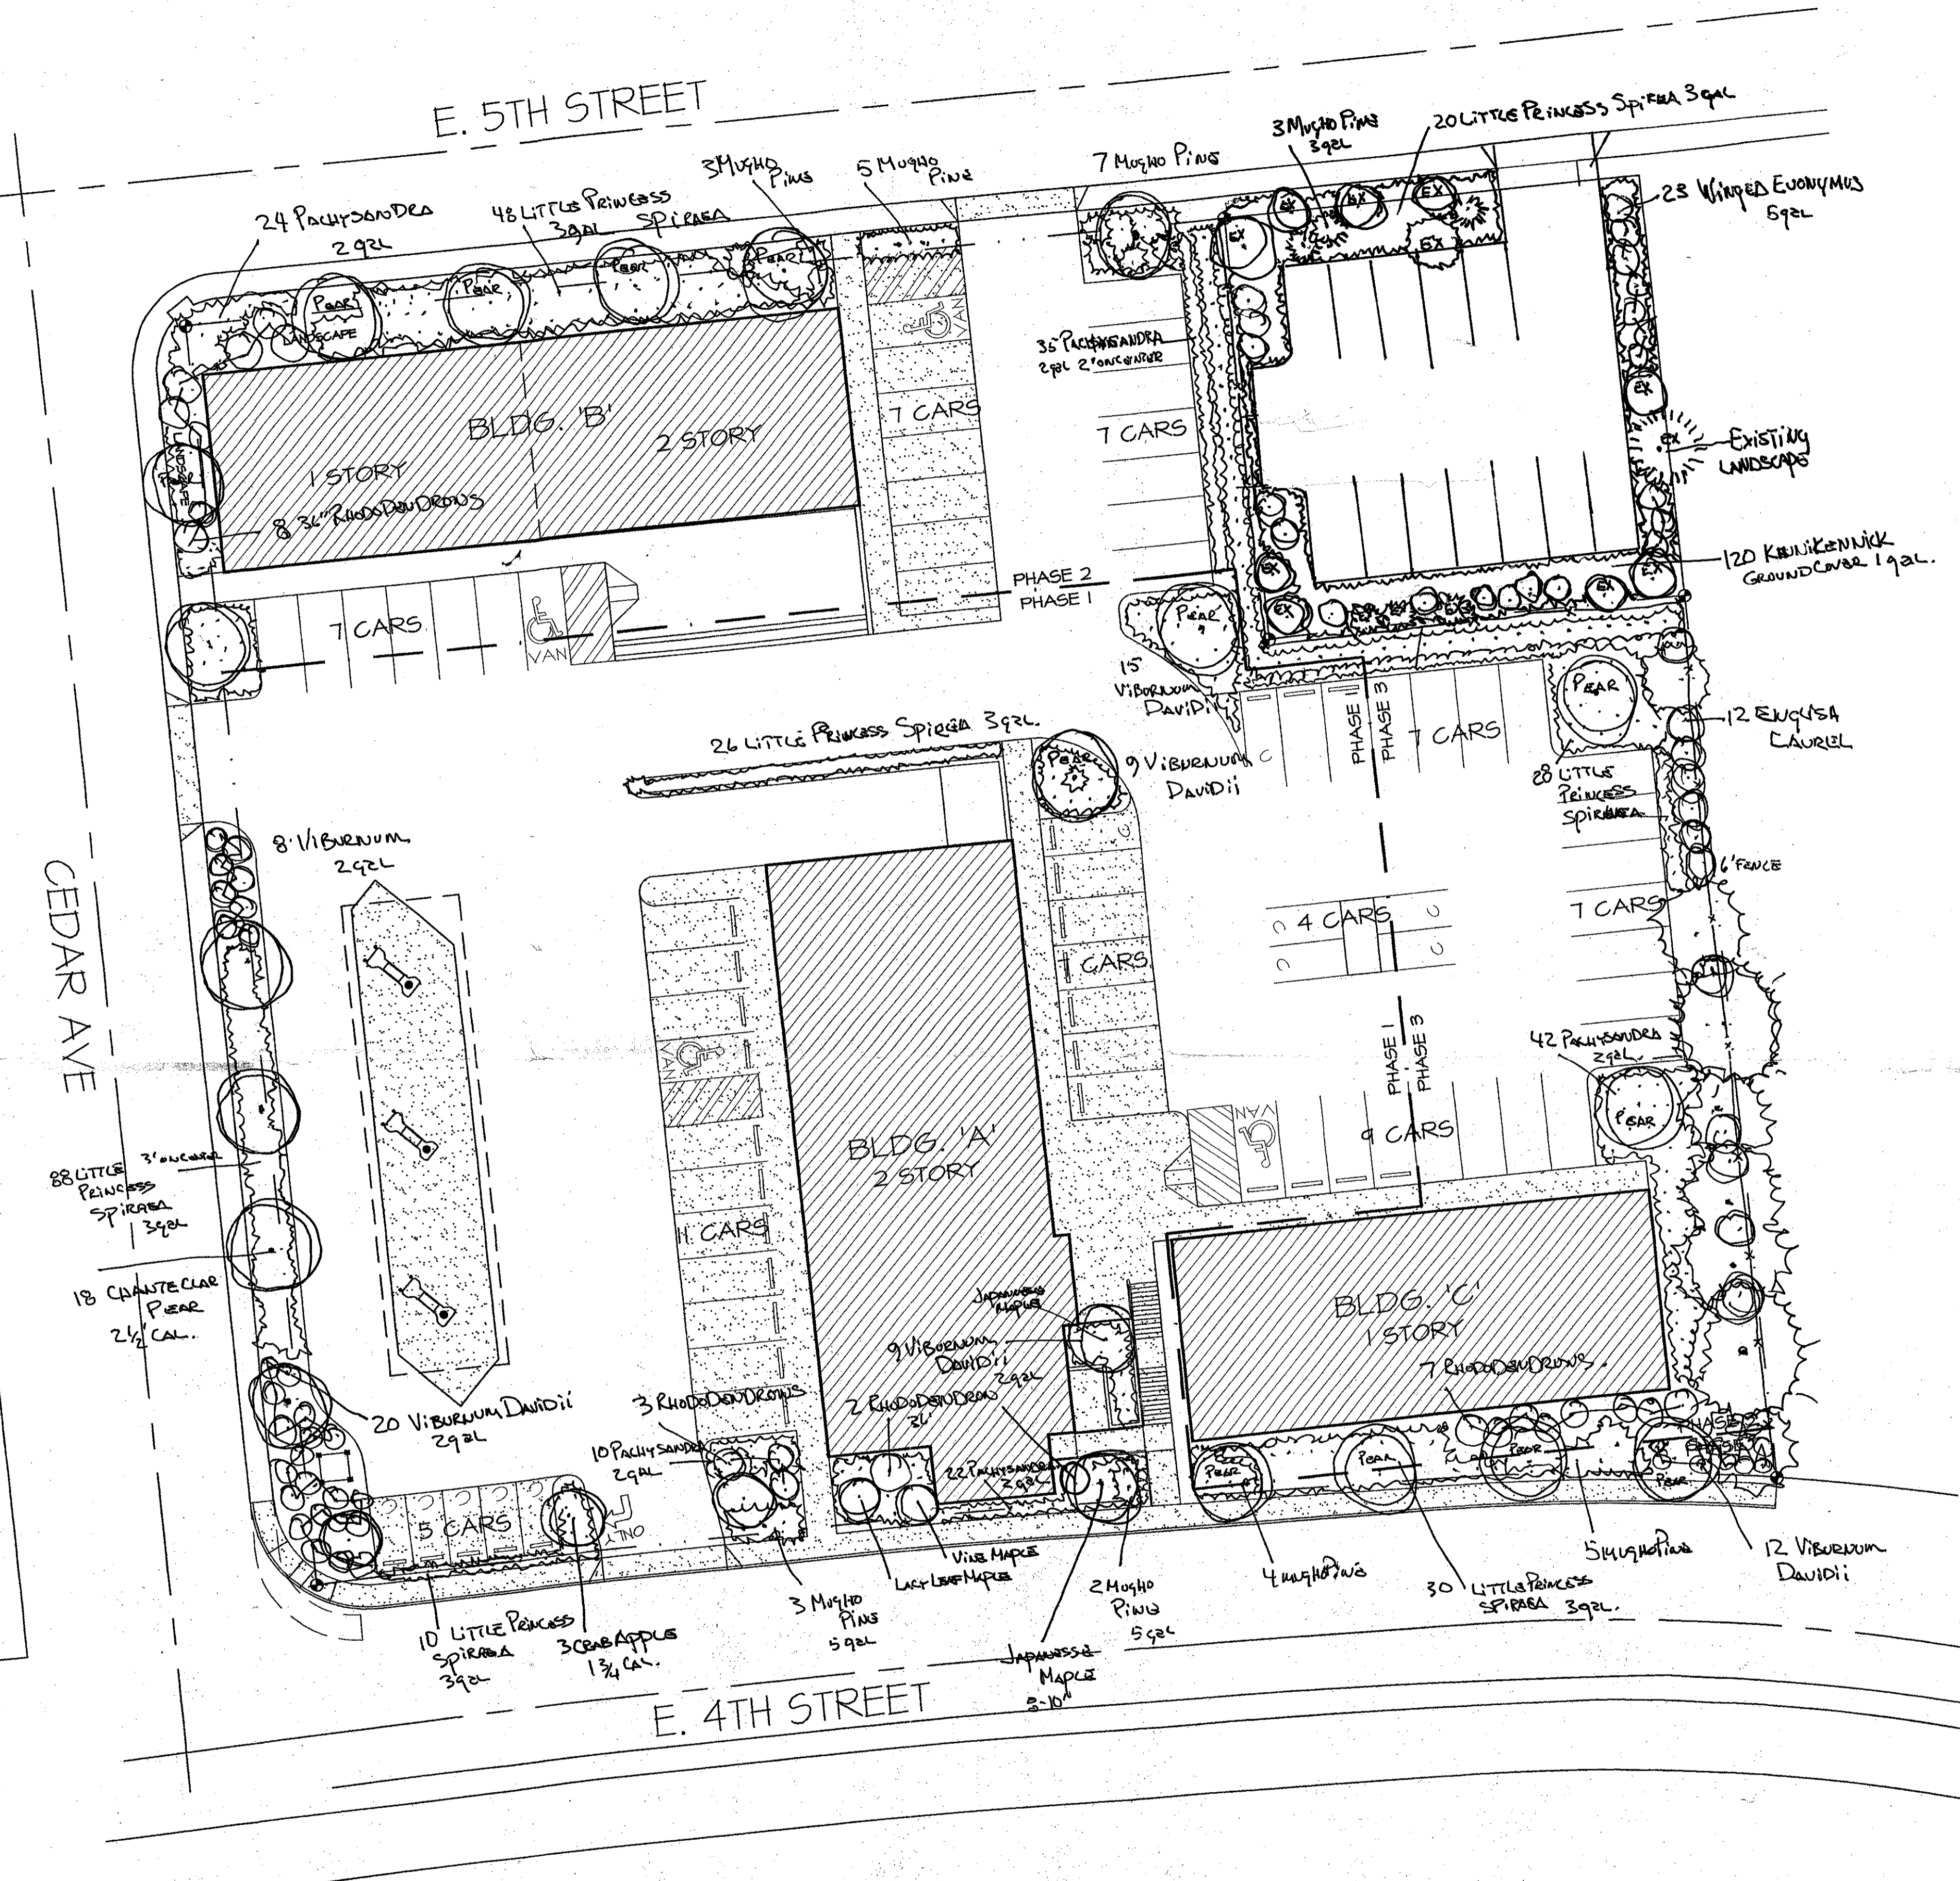

1 SITE PLAN
 SCALE: 1"=20'-0"