


Phasing Plan

Phase No. No. of Lots

- 1 27
- 2 24
- 3 39
- 4 30

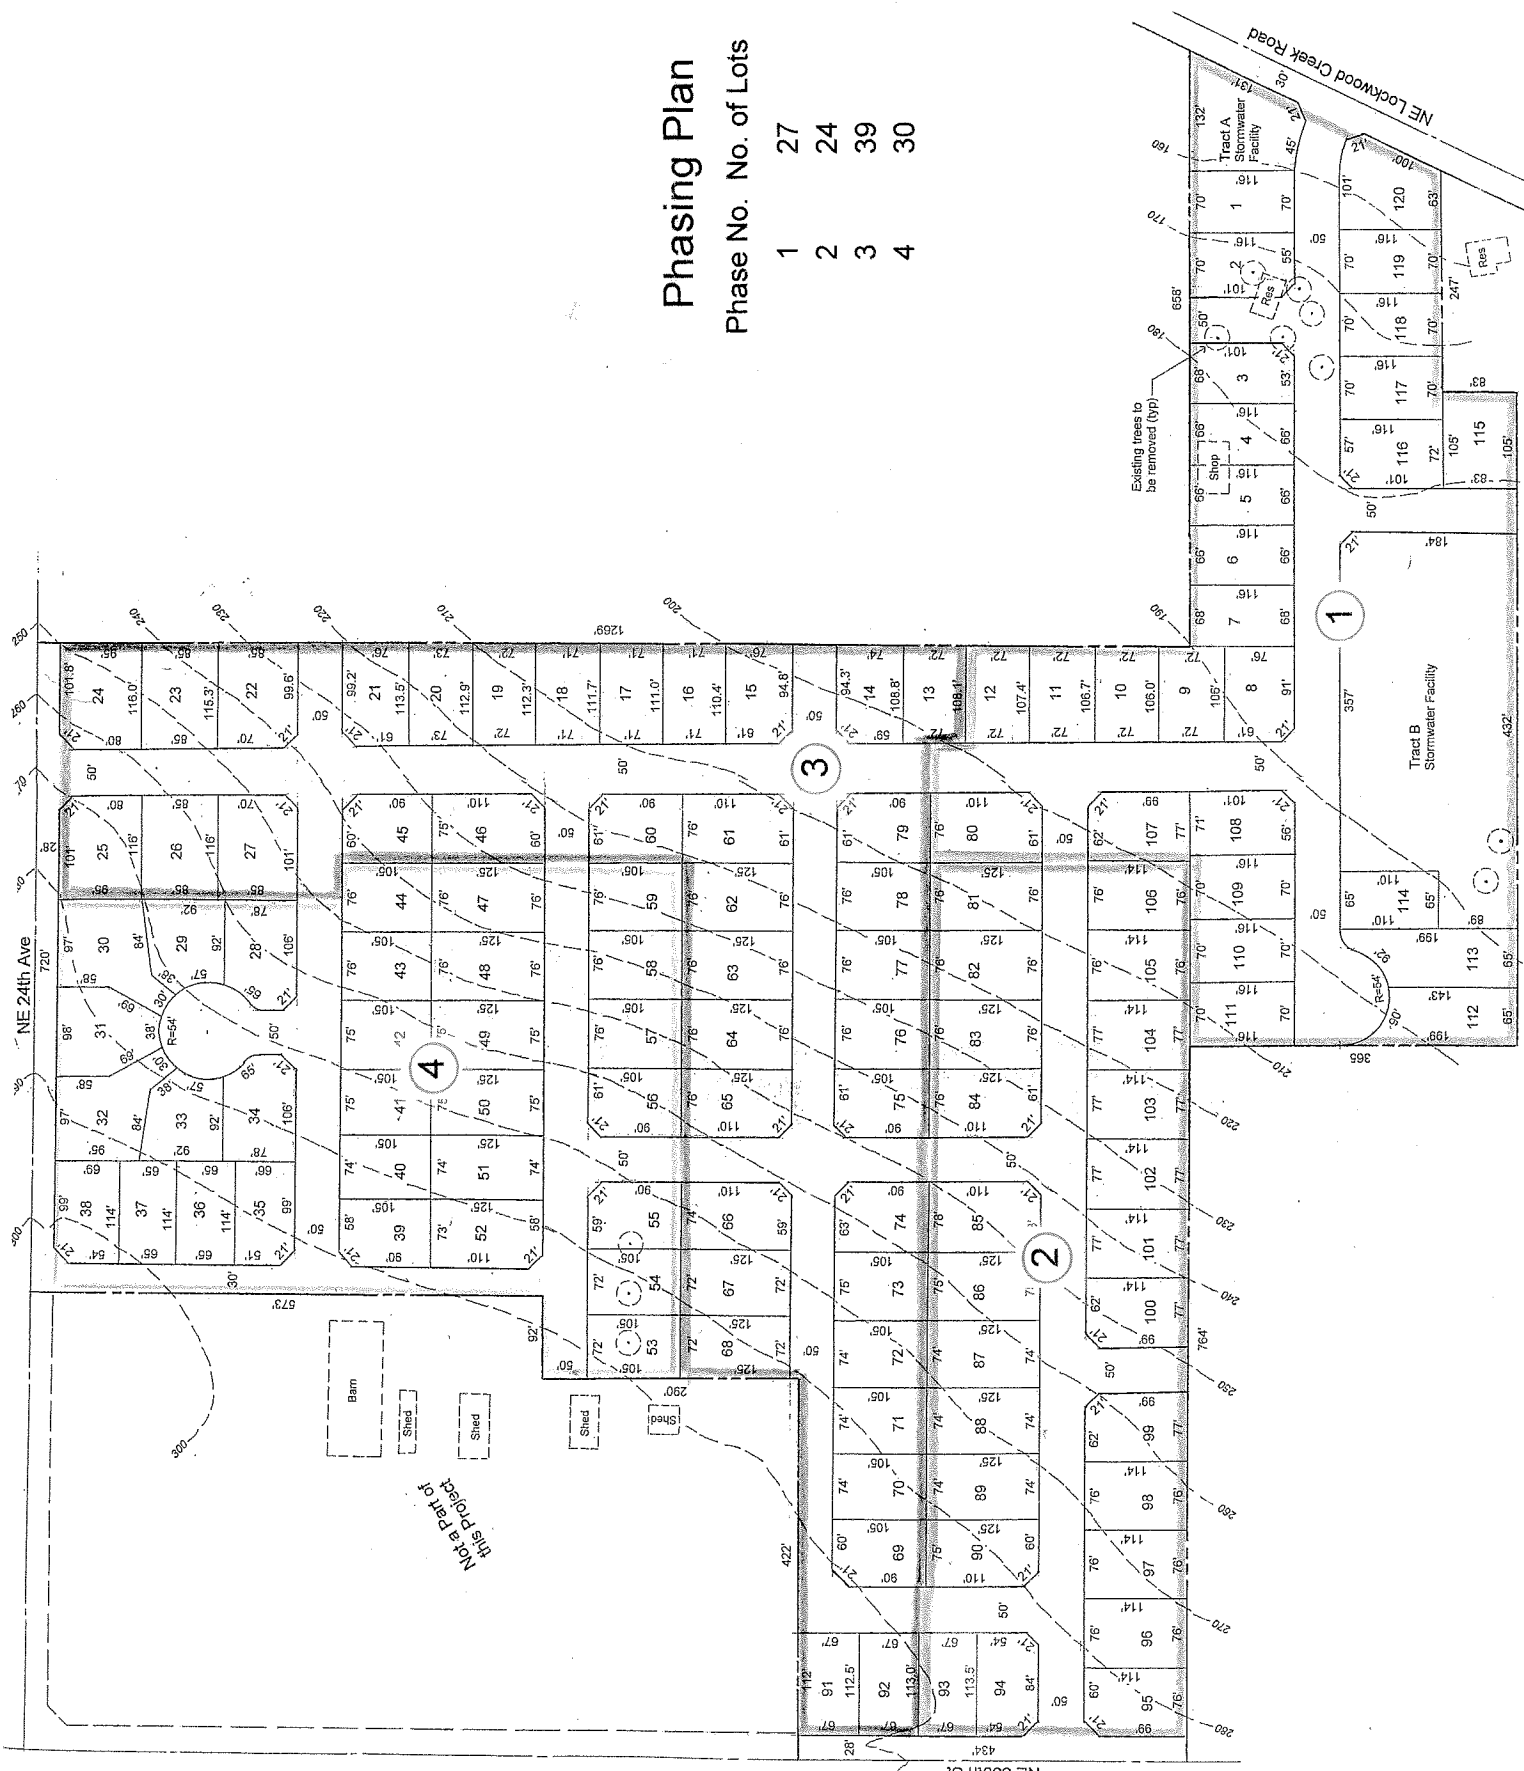

NOT A PART OF THIS PROJECT

NE 24th Ave

NE Lockwood Creek Road

Tract B Stormwater Facility

Tract A Stormwater Facility

Existing trees to be removed (typ)

1

3

4

2