


existing Light

Existing Light

Temp office
10 x 30 x 12 ft Height
Walls 7.5' High

North
↓

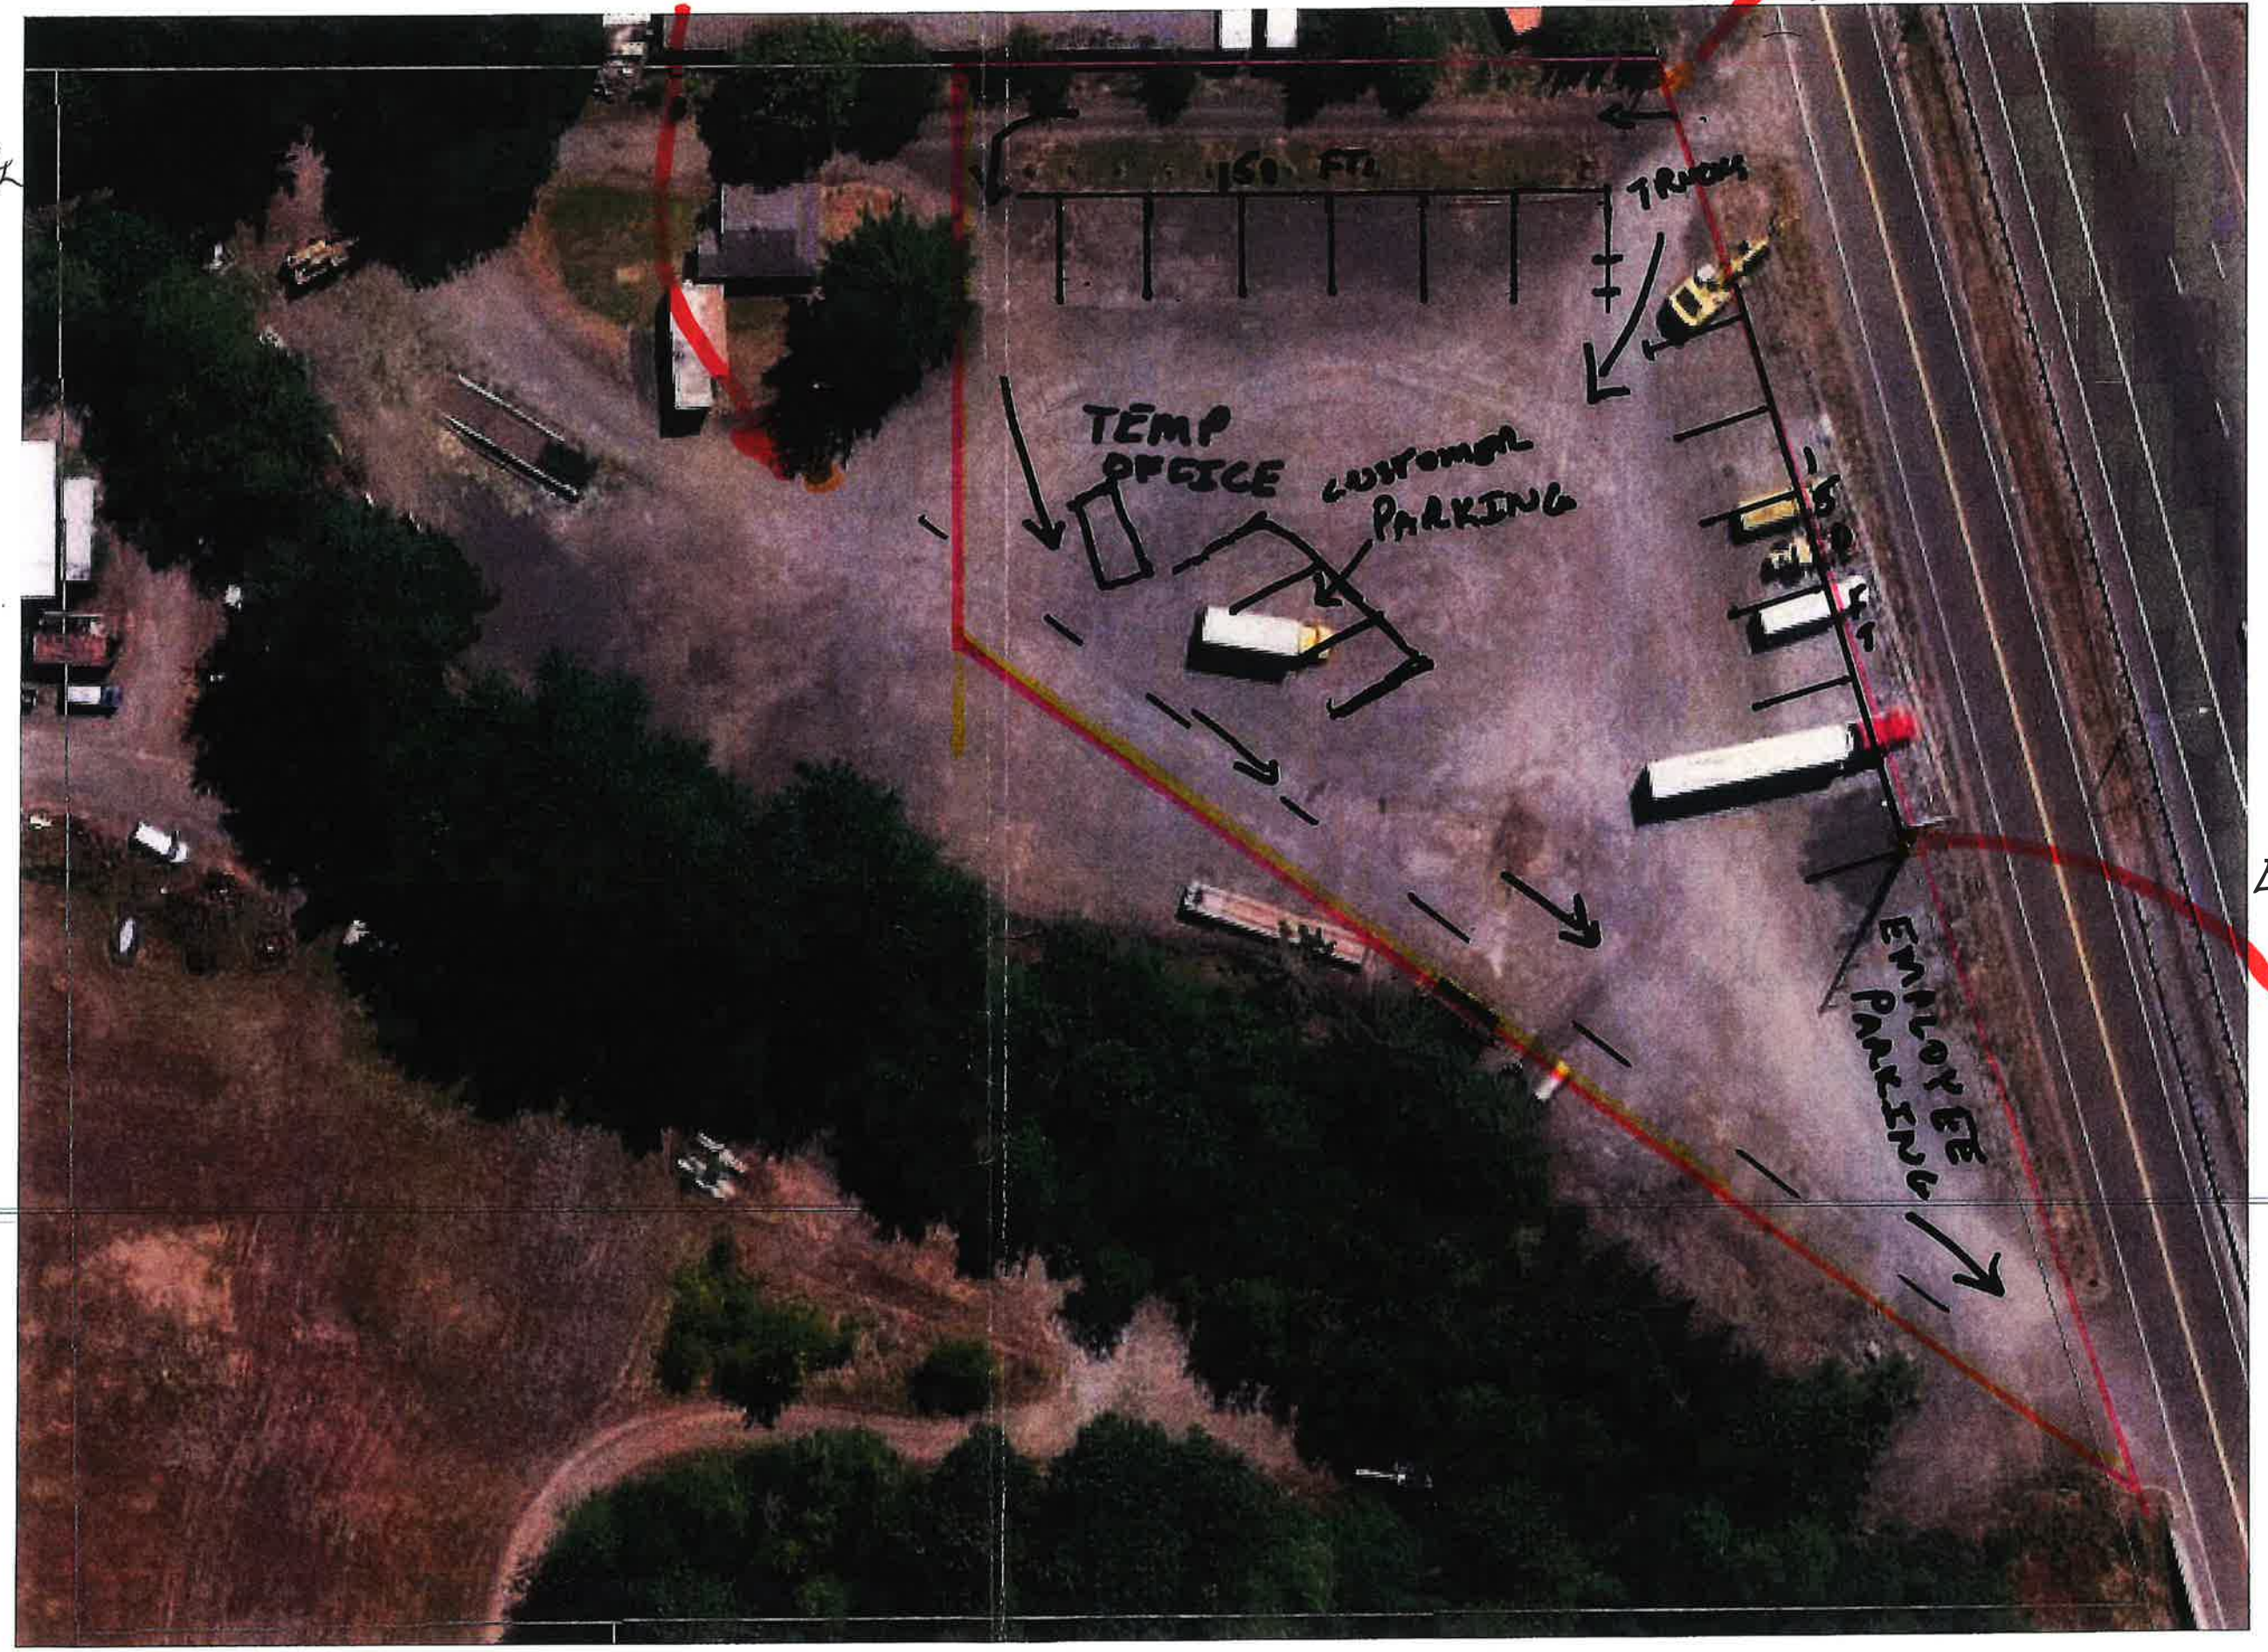

Existing Light