


SANITARY SEWER FORCE MAIN

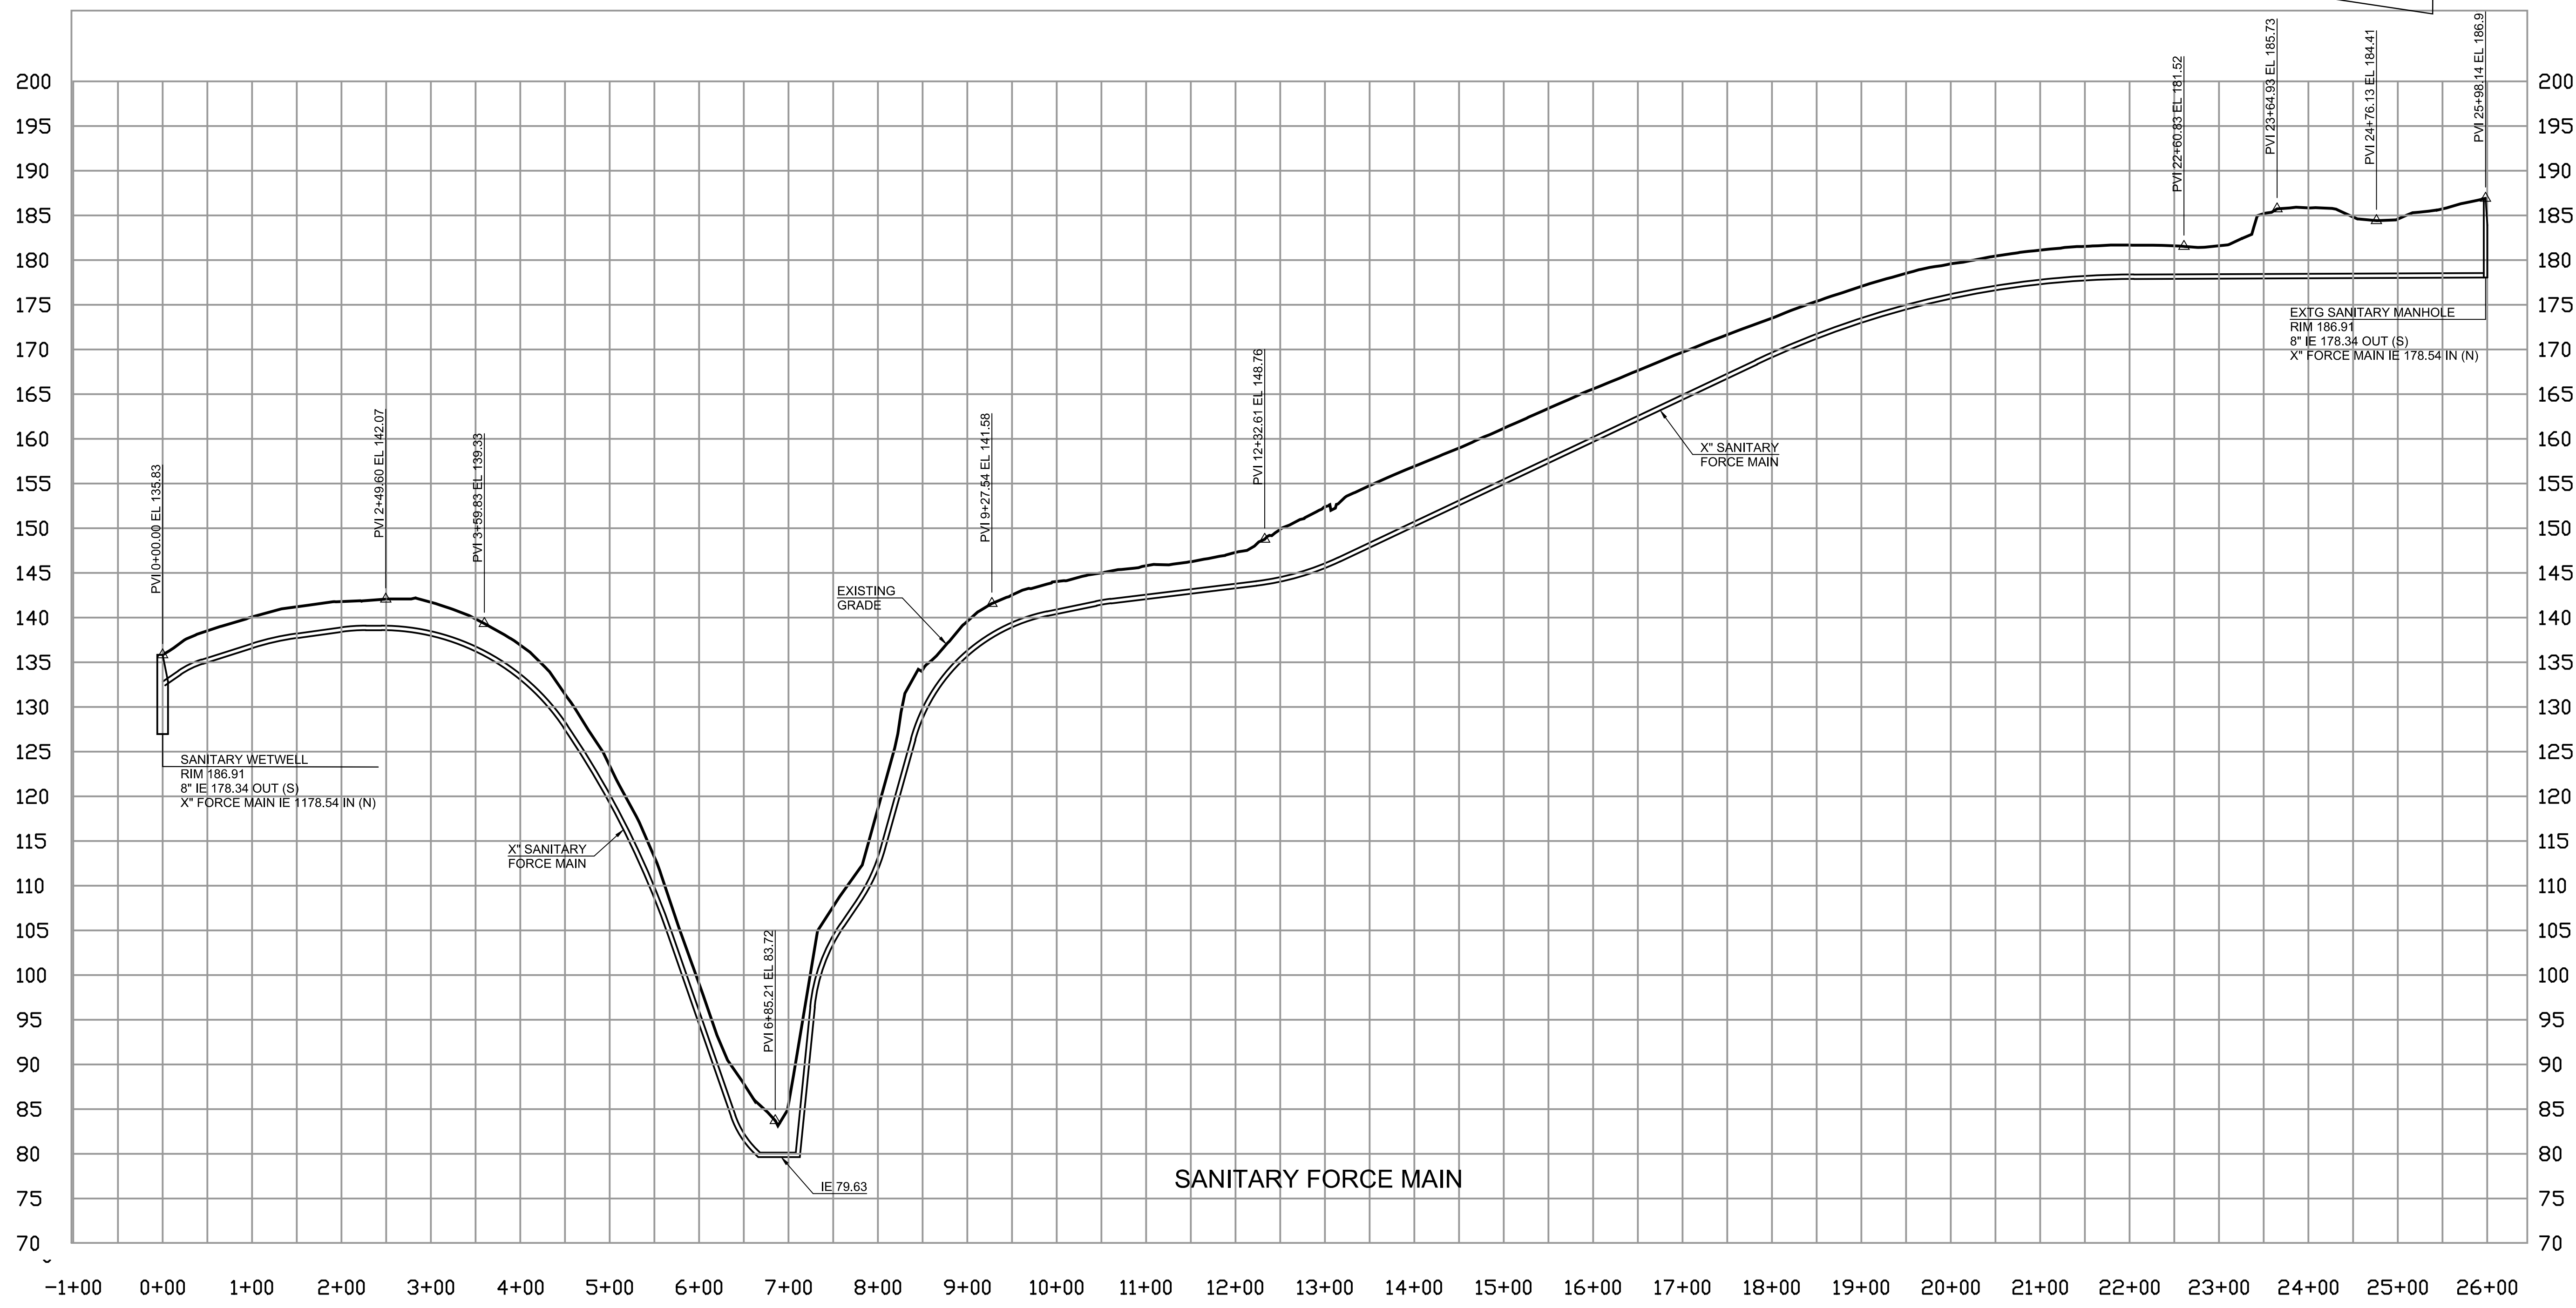

SANITARY FORCE MAIN

Revisions	
No.	Description
A	
B	
1	
2	
3	
4	

Project No. 2641  
SCALE: H: 1" = 100'  
V: 1" = 10'  
DESIGNED BY: TSW  
DRAFTED BY: THC  
REVIEWED BY: AJG