


TERESA'S SCHOOL
 2ND FLOOR
 3600 #

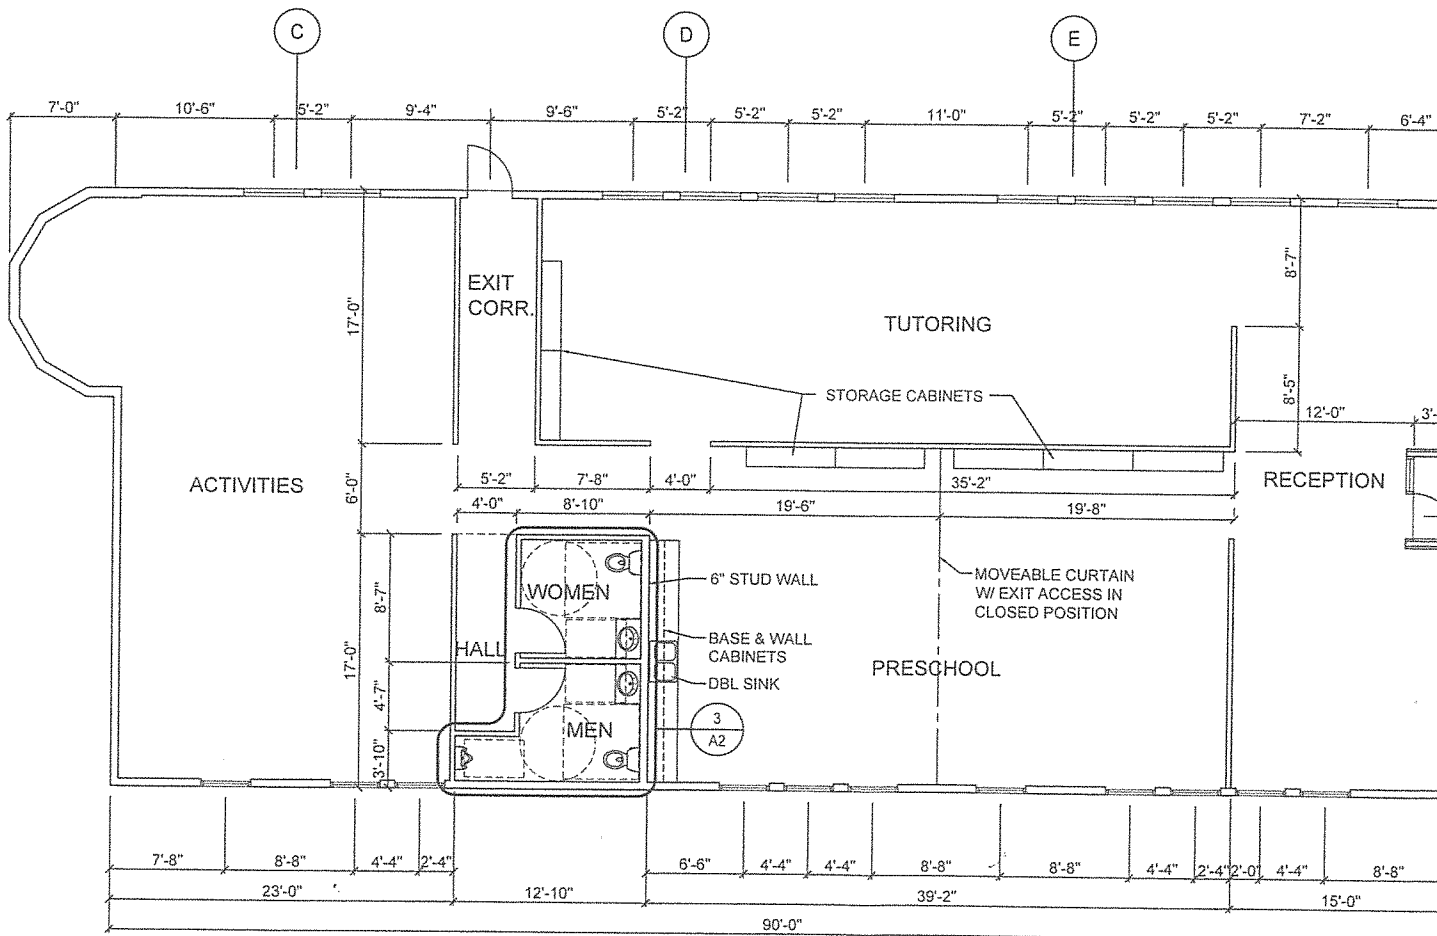

1 BLDG UPPER FLOOR TENANT PLAN
 SCALE: 1/8"=1'-0"