


TERESA'S SCHOOL
 2ND FLOOR
 3600 sq ft

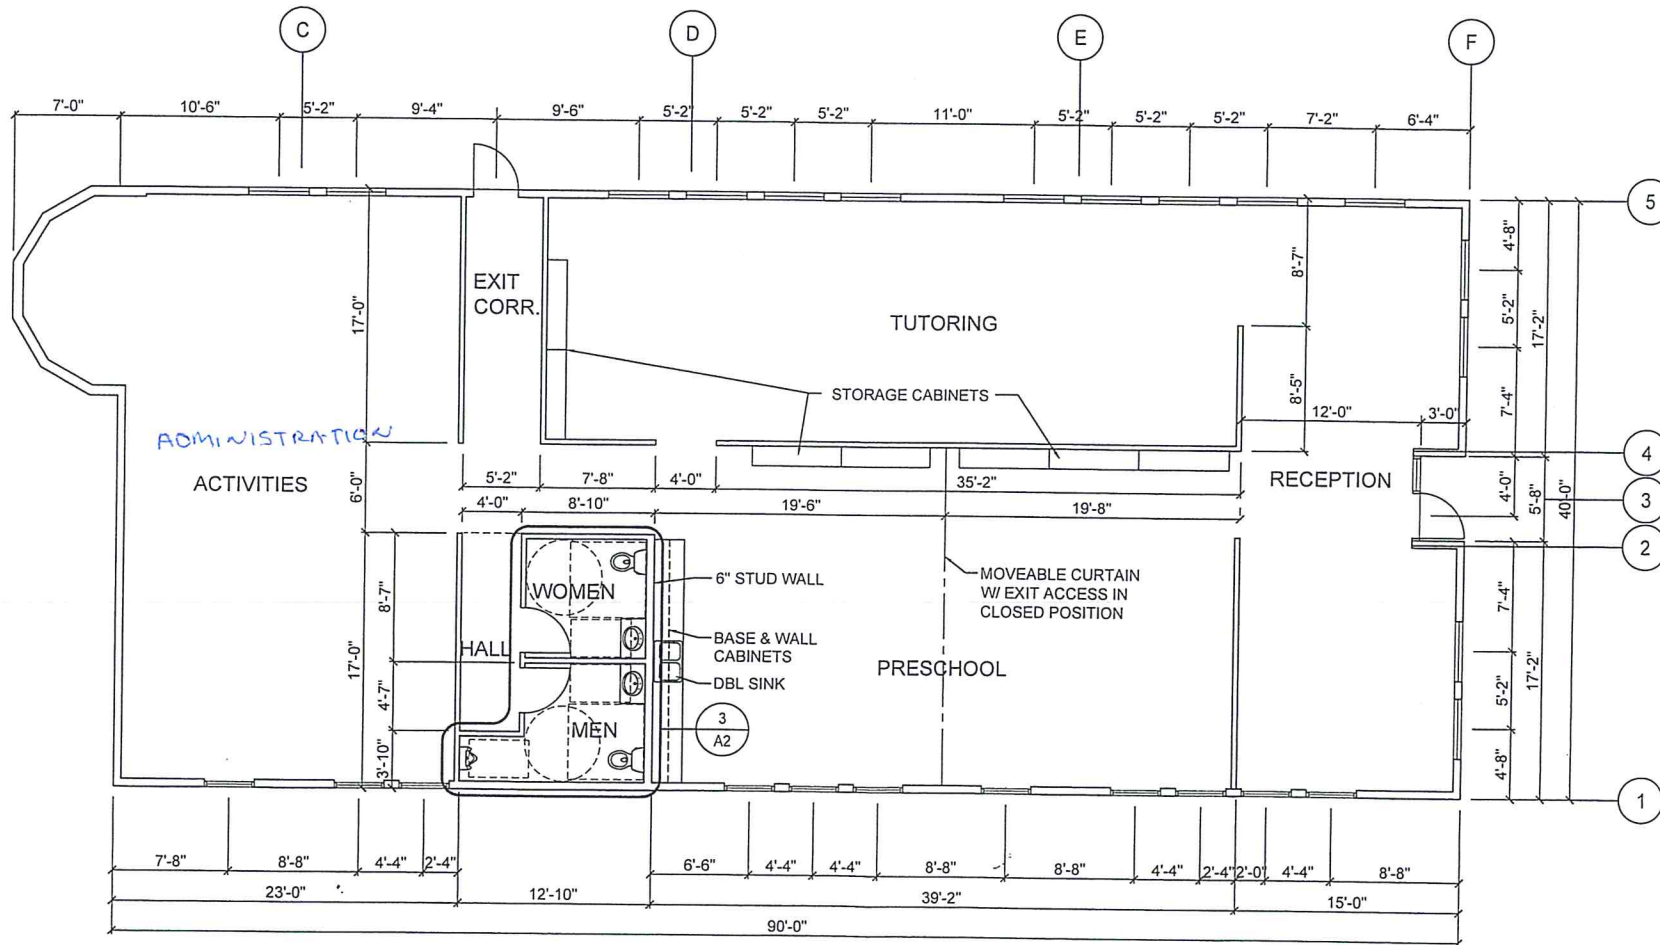

1 BLDG UPPER FLOOR TENANT PLAN
 SCALE: 1/8"=1'-0"