

Current Property Owners

258906-000	2.0 acres	Perry D. & Carleen M. Stephens
258919-000	20.01 acres	Perry D. & Carleen M. Stephens
258922-000	6.7 acres	Roni A. & Mark E. Stephens
258960-000	1.0 acre	Laurence & Cheryl Boehm
258971-000	5.02 acres	Mary Rerick
258972-000	6.0 acres	Mary Rerick
	40.73 acres	Total

ORIGINAL

Received


JUL 27 2017

LaCenter
Public Works

EXHIBIT " "

DATE: 09/10/13

DRAWING NAME: 10003LGL.DWG

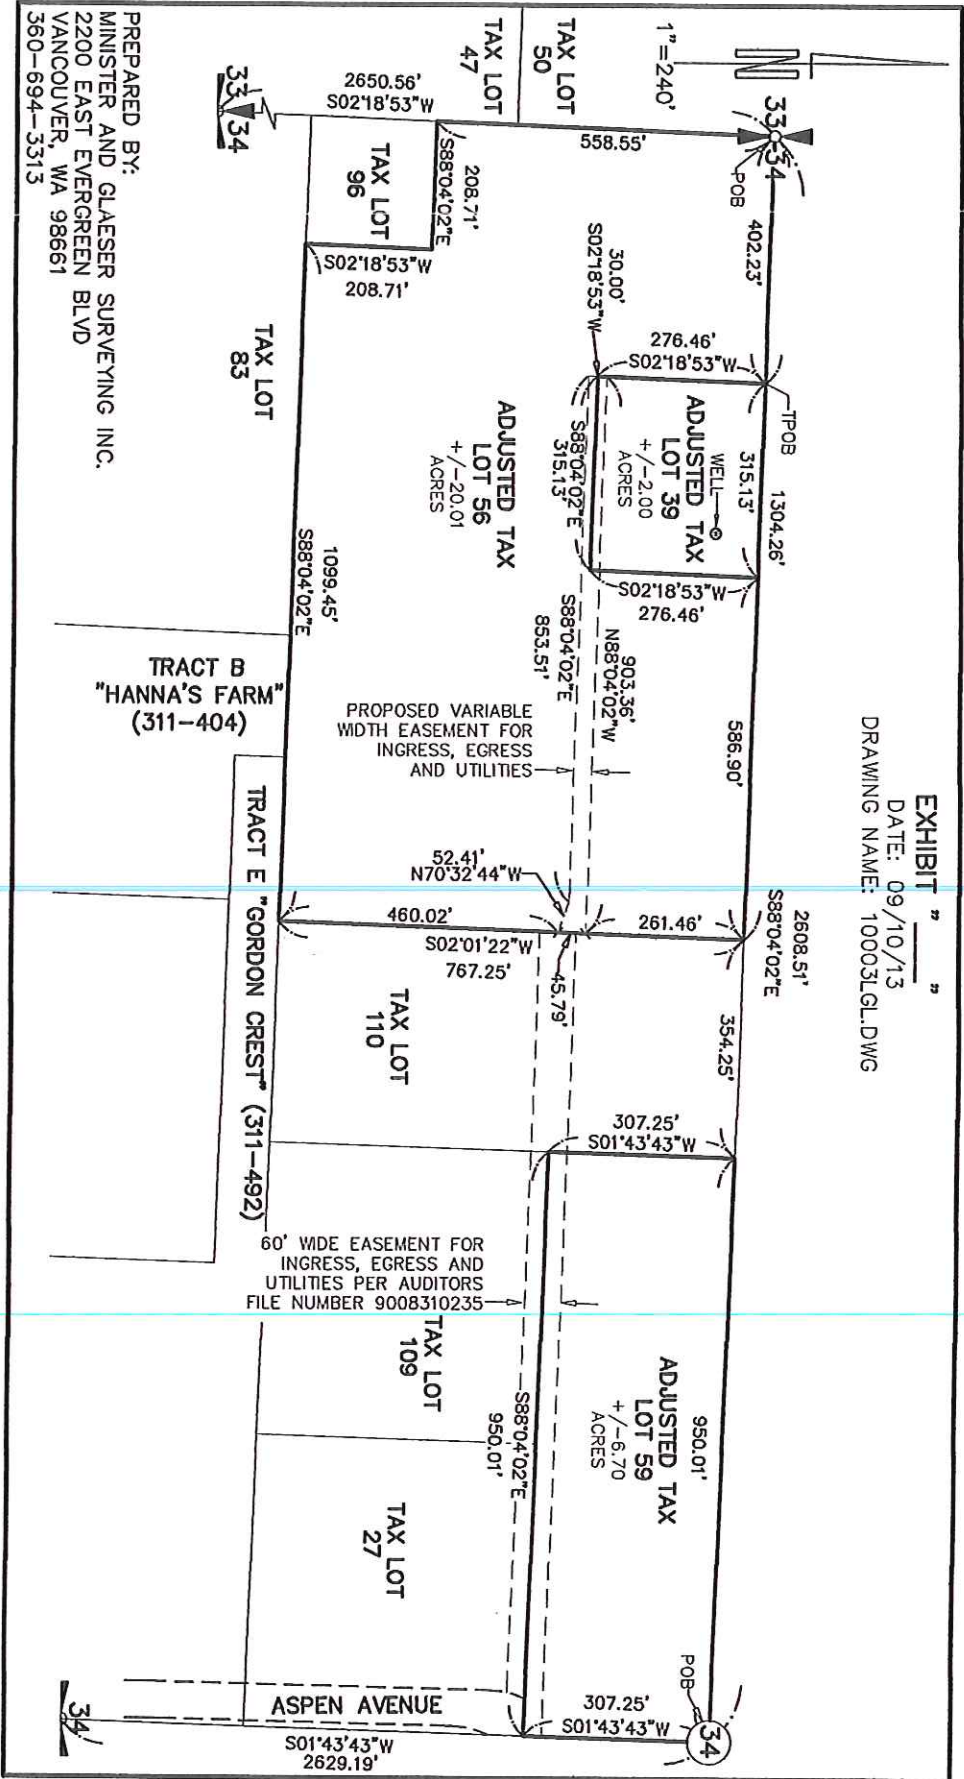

PREPARED BY:
 MINISTER AND GLAESER SURVEYING INC.
 2200 EAST EVERGREEN BLVD
 VANCOUVER, WA 98661
 360-694-3313

Received

JUL 27 2017

ORIGINAL

LaCenter
 Public Works